




DO NOT SCALE - USE FIGURED DIMENSIONS ONLY

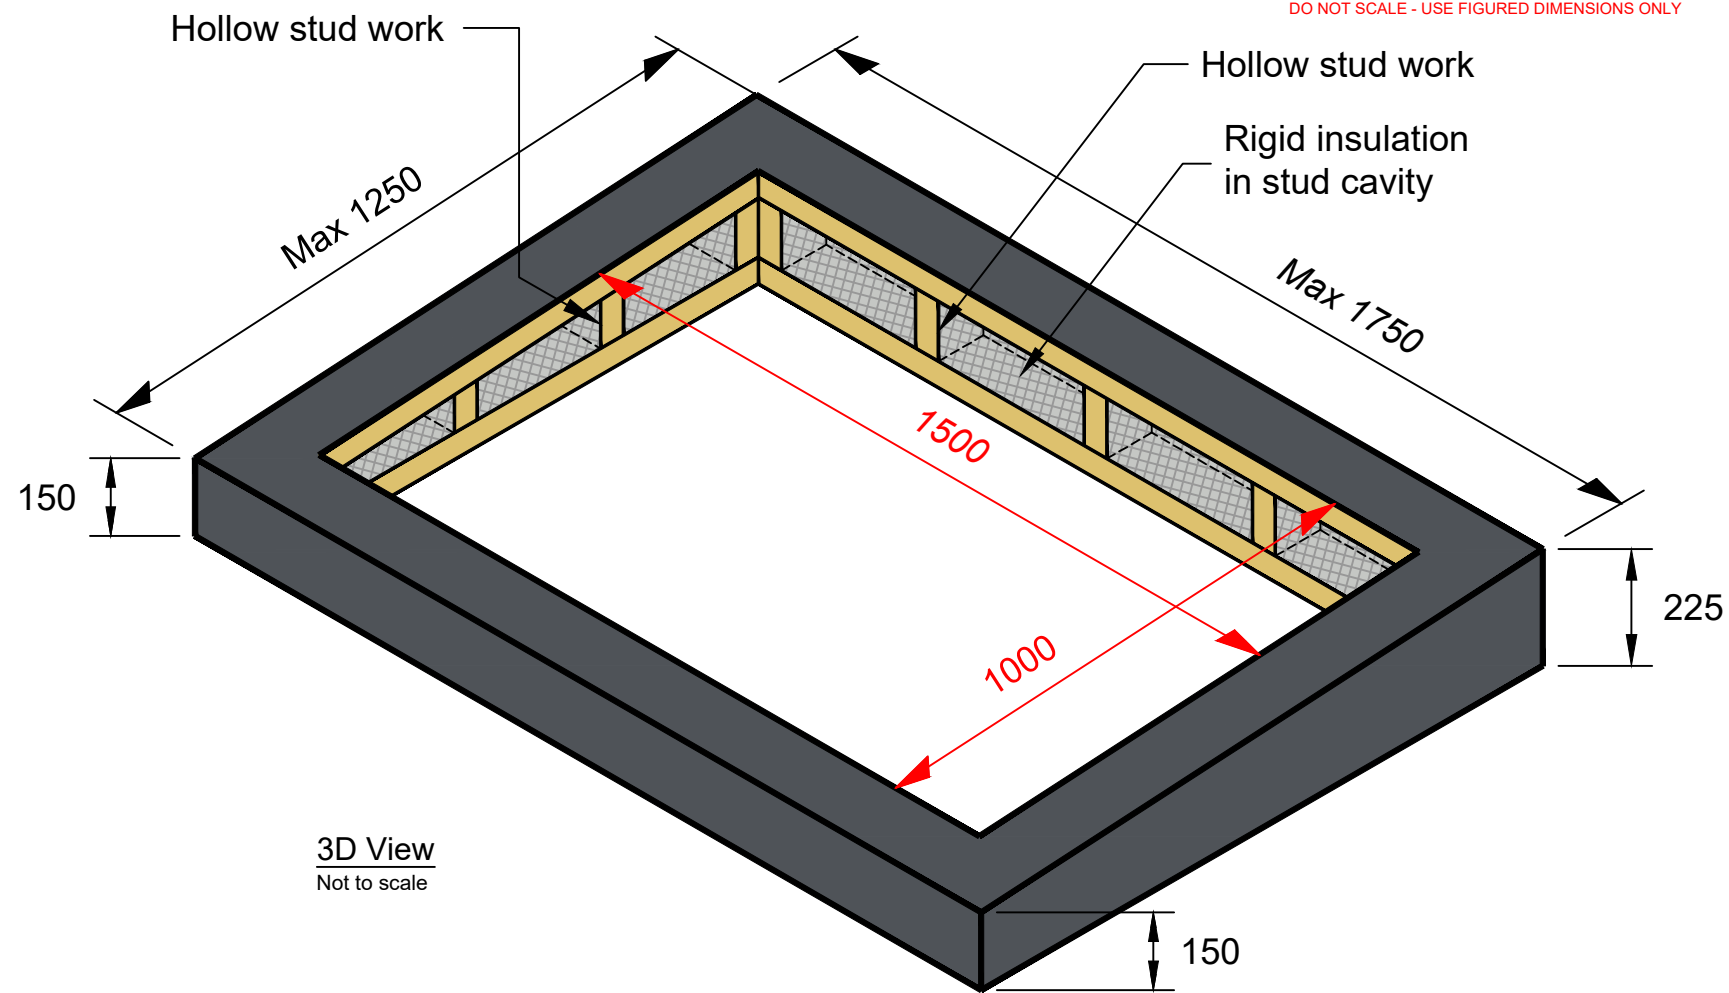

IMPORTANT

NOTES:

1. INTERNAL SIZES ARE TIMBER TO TIMBER BEFORE INSULATED SLAB IS FITTED.
2. MAX EXTERNAL SIZES ARE INCLUSIVE OF ROOF FINISHES.
3. YOU DO NOT HAVE TO ACHIEVE MAX OUTSIDE SIZES, IT CAN BE UP TO 50MM LESS.
4. MINIMUM SLOPE AS SHOWN , OTHERWISE WATER MAY POOL ON GLASS .
5. ROOF FINISHES UP AND OVER THE TOP OF THE UPSTAND.
6. WEIGHT: DOUBLE GLAZED 50KG. TRIPLE GLAZED 75KG.
7. U-VALUE: DOUBLE GLAZED 1.2 W/(m2 K) . TRIPLE GLAZED 0.8 W/(m2K).

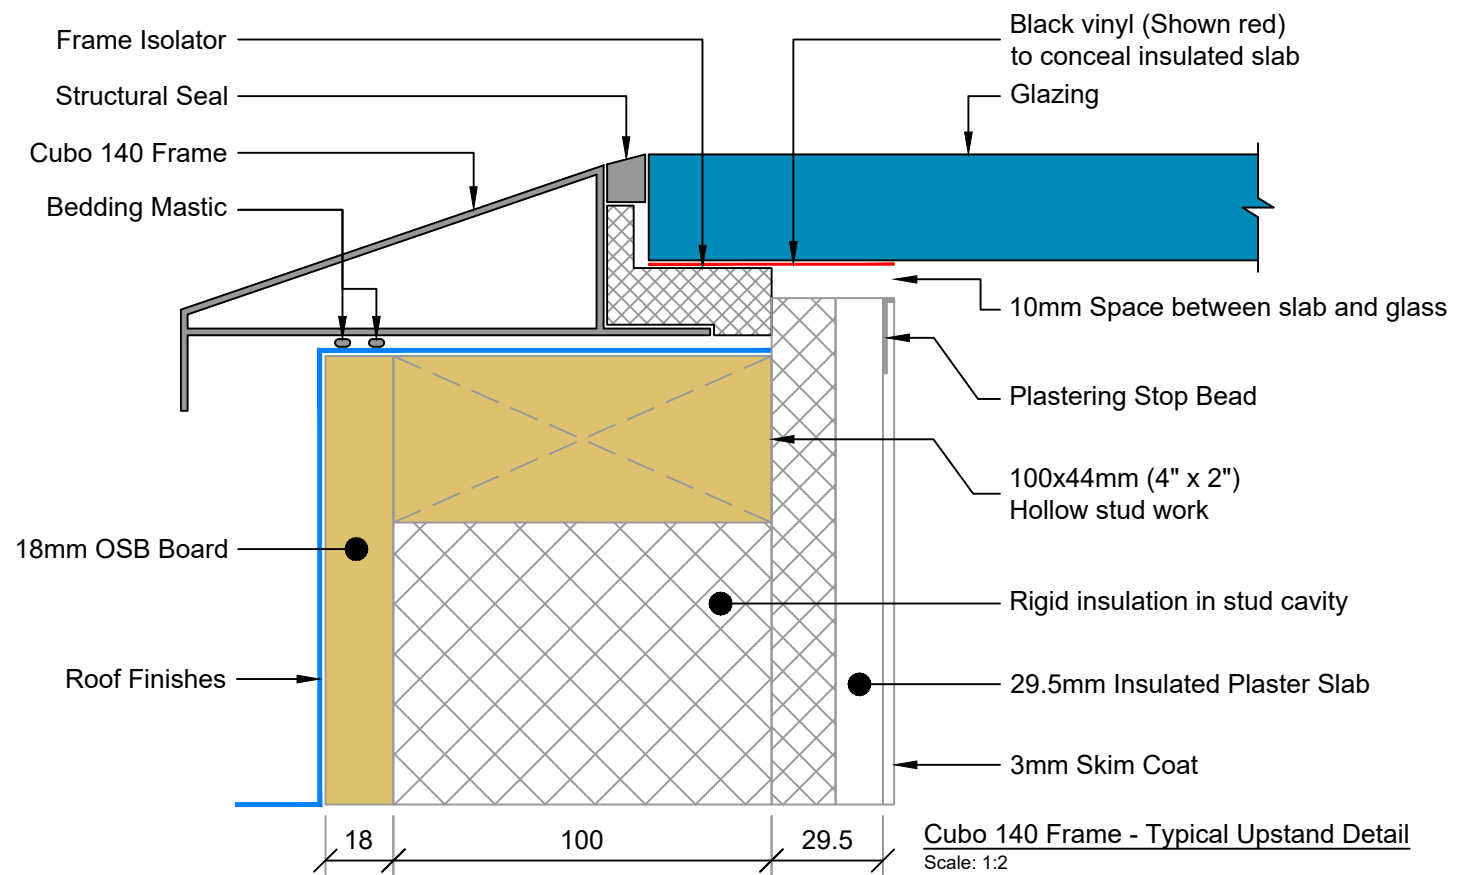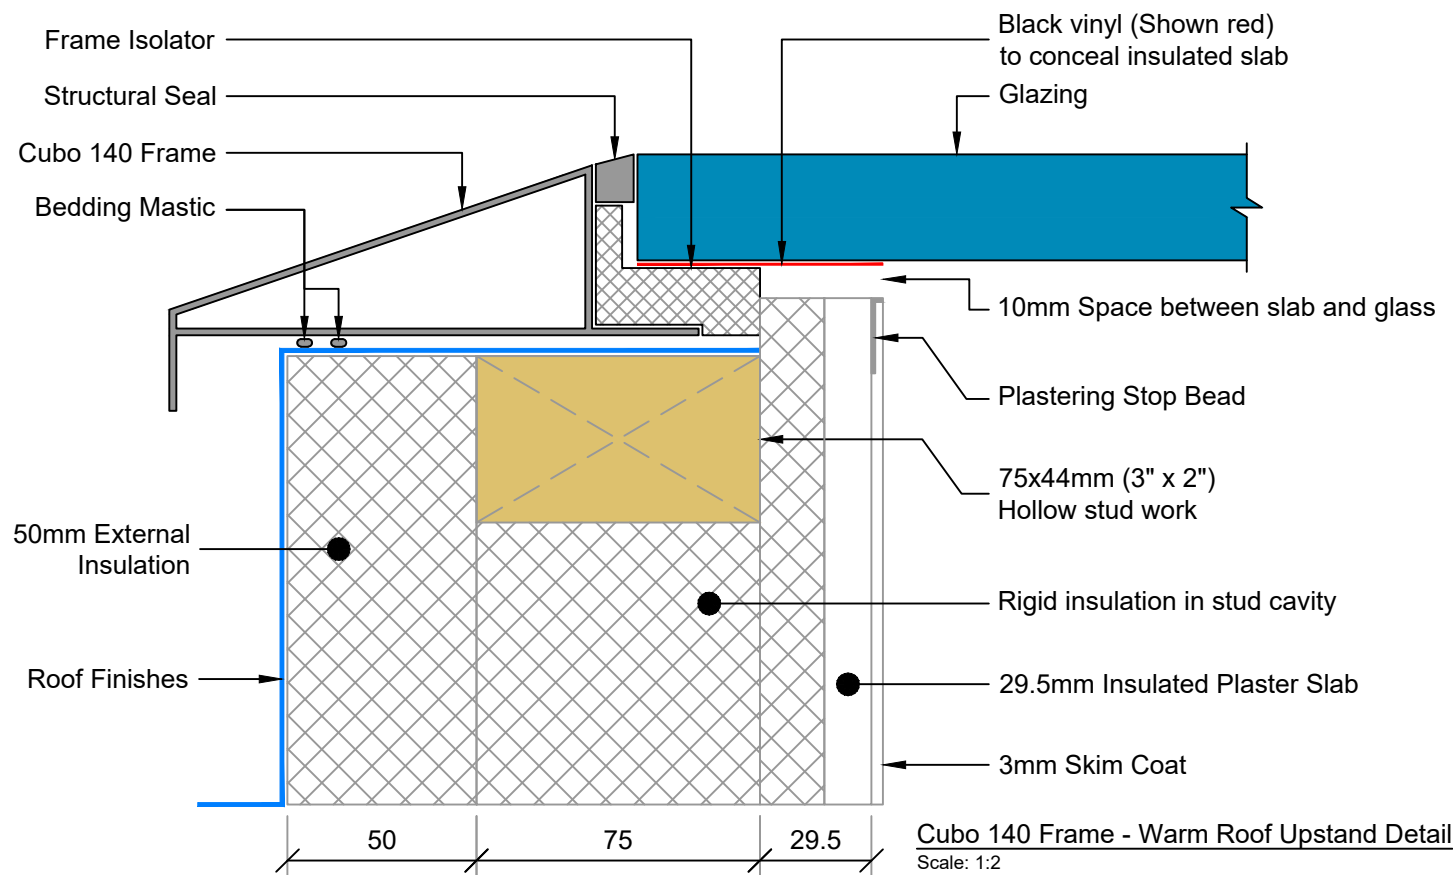

Cubo Rooflights,
2-4 Fairgreen Terrace,
Bray,
Co. Wicklow,
Ireland

Contact:
Tel: 01-286-9553
Mobile: 086-847-4004
Email: sales@cubo.ie

STOCK SIZE
1000 X 1500

Legend:
— By Cubo
— By Others

Contractor: -
Client: -

Project Name: -
Architect: -

Drawing Title:
Typical Cubo Upstand Details
Dwg. Number: -
Scale:
As Shown @ A3