


DO NOT SCALE - USE FIGURED DIMENSIONS ONLY

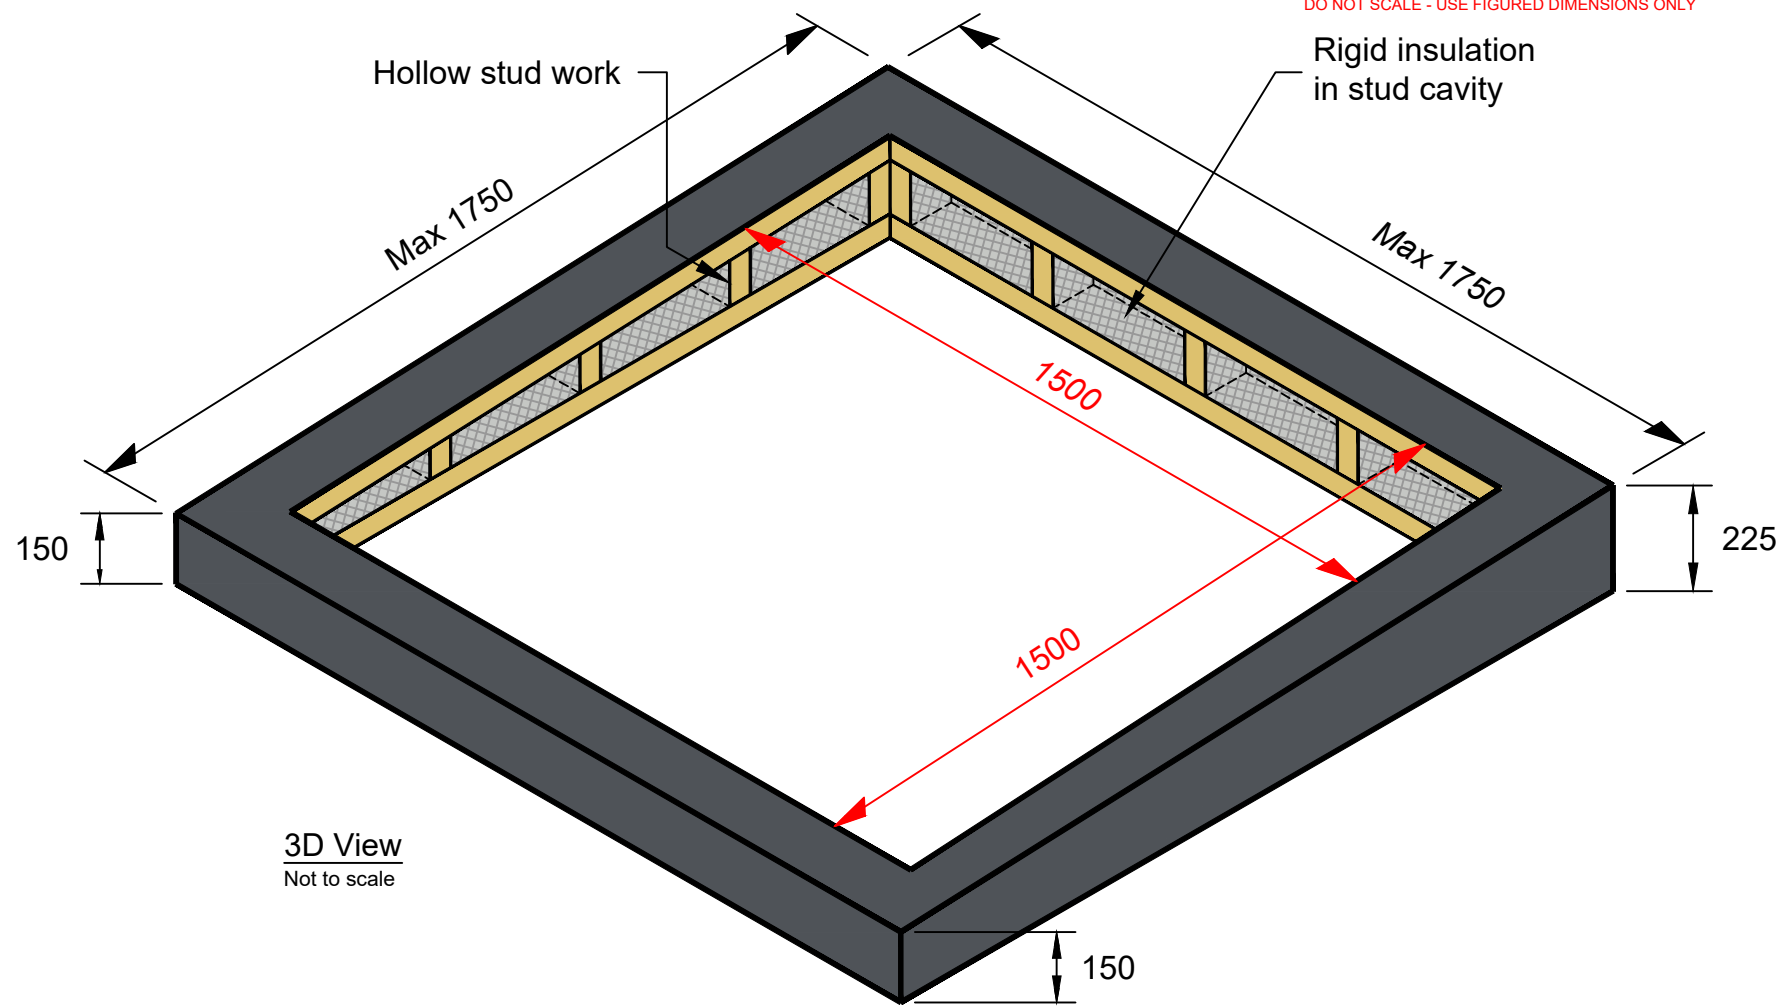


3D View
Not to scale


IMPORTANT

NOTES:

1. INTERNAL SIZES ARE TIMBER TO TIMBER BEFORE INSULATED SLAB IS FITTED.
2. MAX EXTERNAL SIZES ARE INCLUSIVE OF ROOF FINISHES.
3. YOU DO NOT HAVE TO ACHIEVE MAX OUTSIDE SIZES, IT CAN BE UP TO 50MM LESS.
4. MINIMUM SLOPE AS SHOWN , OTHERWISE WATER MAY POOL ON GLASS .
5. ROOF FINISHES UP AND OVER THE TOP OF THE UPSTAND.
6. WEIGHT: DOUBLE GLAZED 70KG. TRIPLE GLAZED 105KG.
7. U-VALUE: DOUBLE GLAZED 1.2 W/(m² K). TRIPLE GLAZED 0.8 W/(m²K).

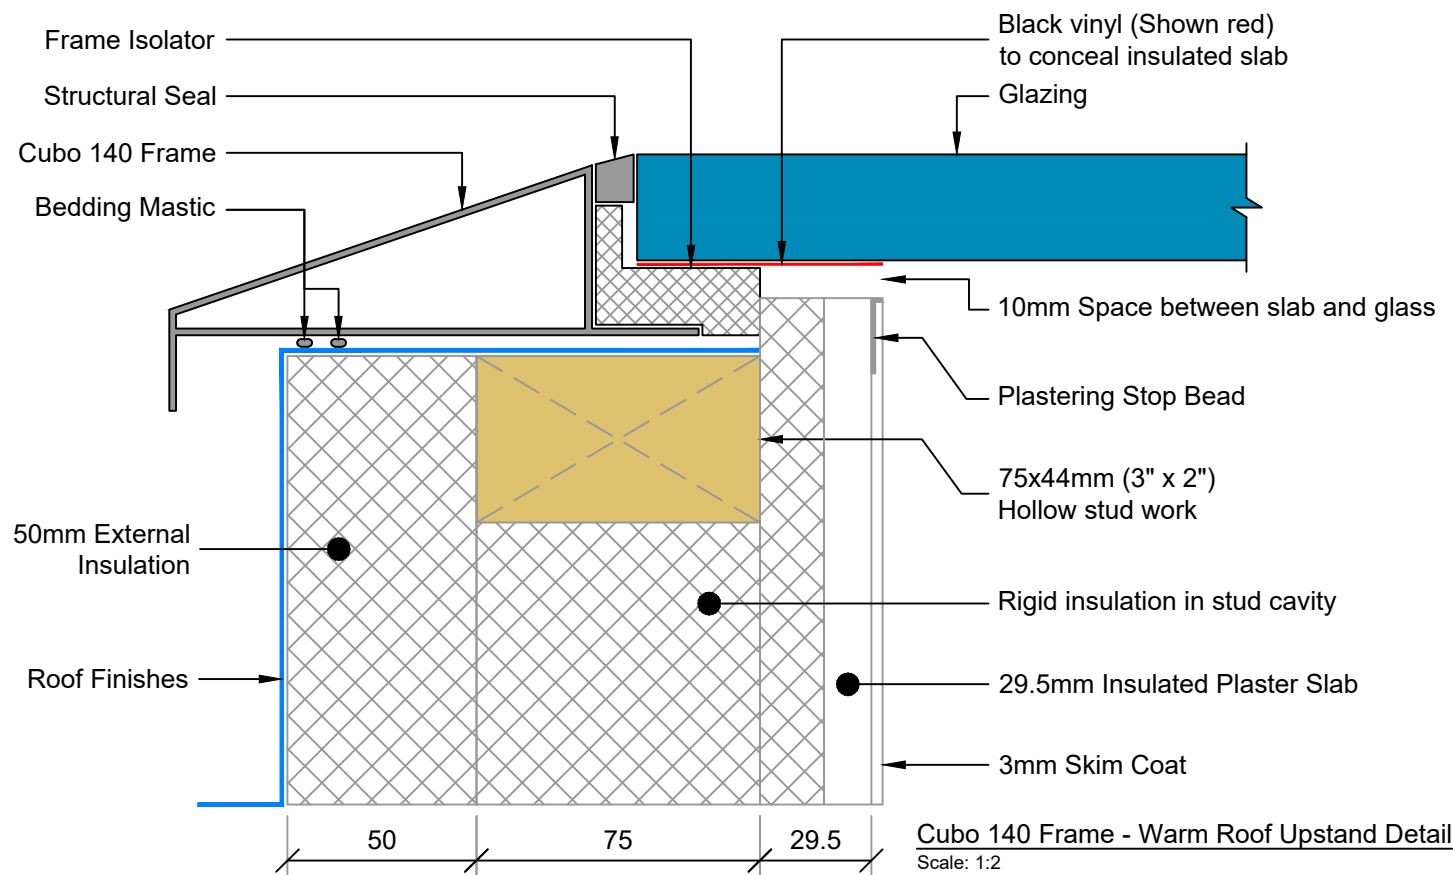

Cubo 140 Frame - Warm Roof Upstand Detail
Scale: 1:2

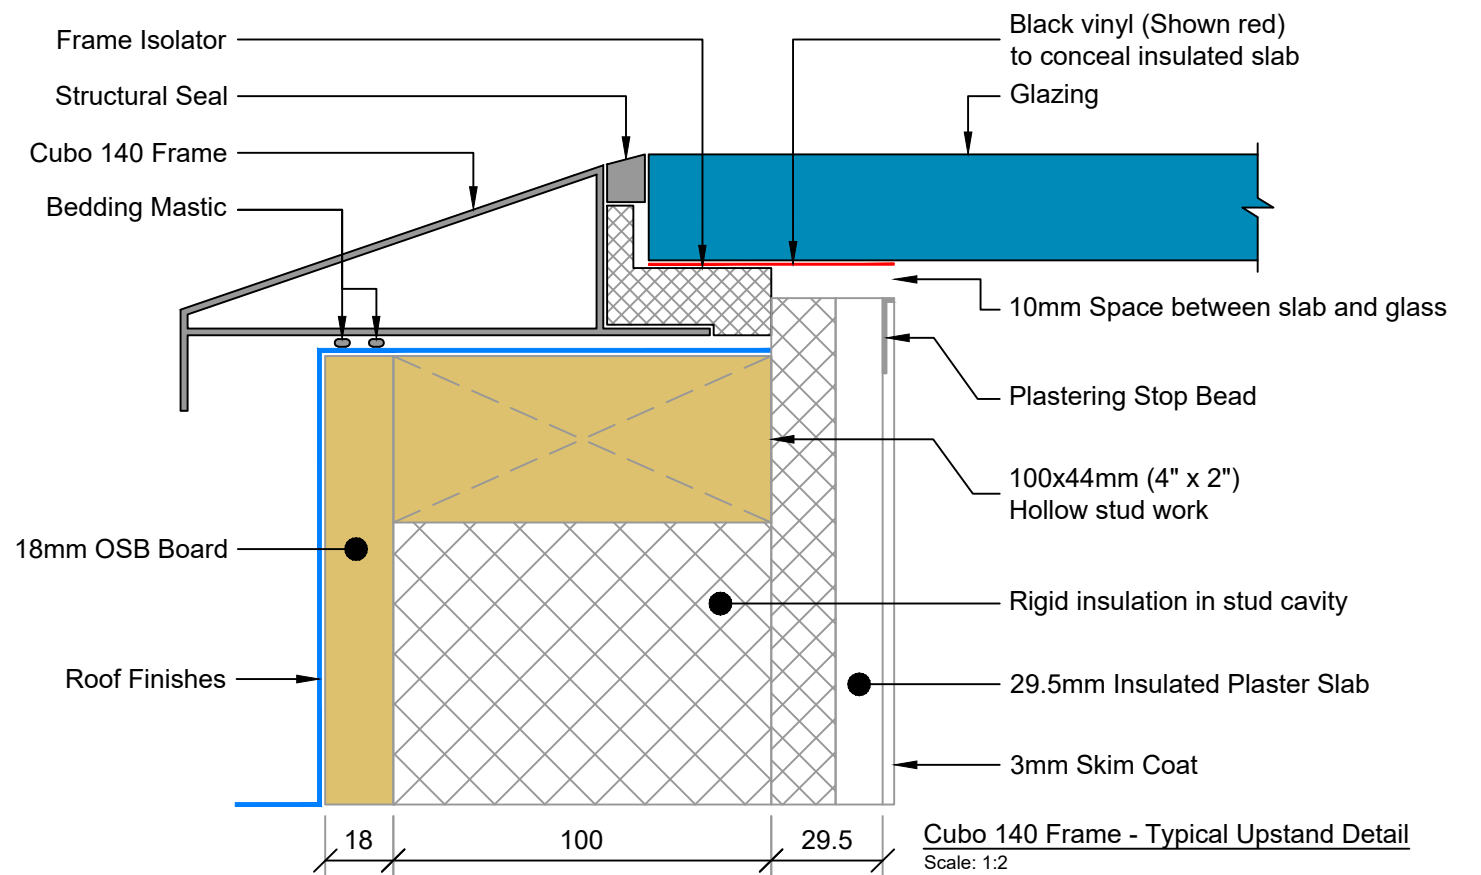

Cubo 140 Frame - Typical Upstand Detail
Scale: 1:2



Cubo Rooflights,
2-4 Fairgreen Terrace,
Bray,
Co. Wicklow,
Ireland

Contact:
Tel: 01-286-9553
Mobile: 086-847-4004
Email: sales@cubo.ie

STOCK SIZE
1500 X 1500

Legend:
— By Cubo
— By Others

Contractor:
-
Client:
-

Project Name:
-
Architect:
-

Drawing Title:
Typical Cubo Upstand Details
Dwg. Number:
-
Scale:
As Shown @ A3