


DO NOT SCALE - USE FIGURED DIMENSIONS ONLY

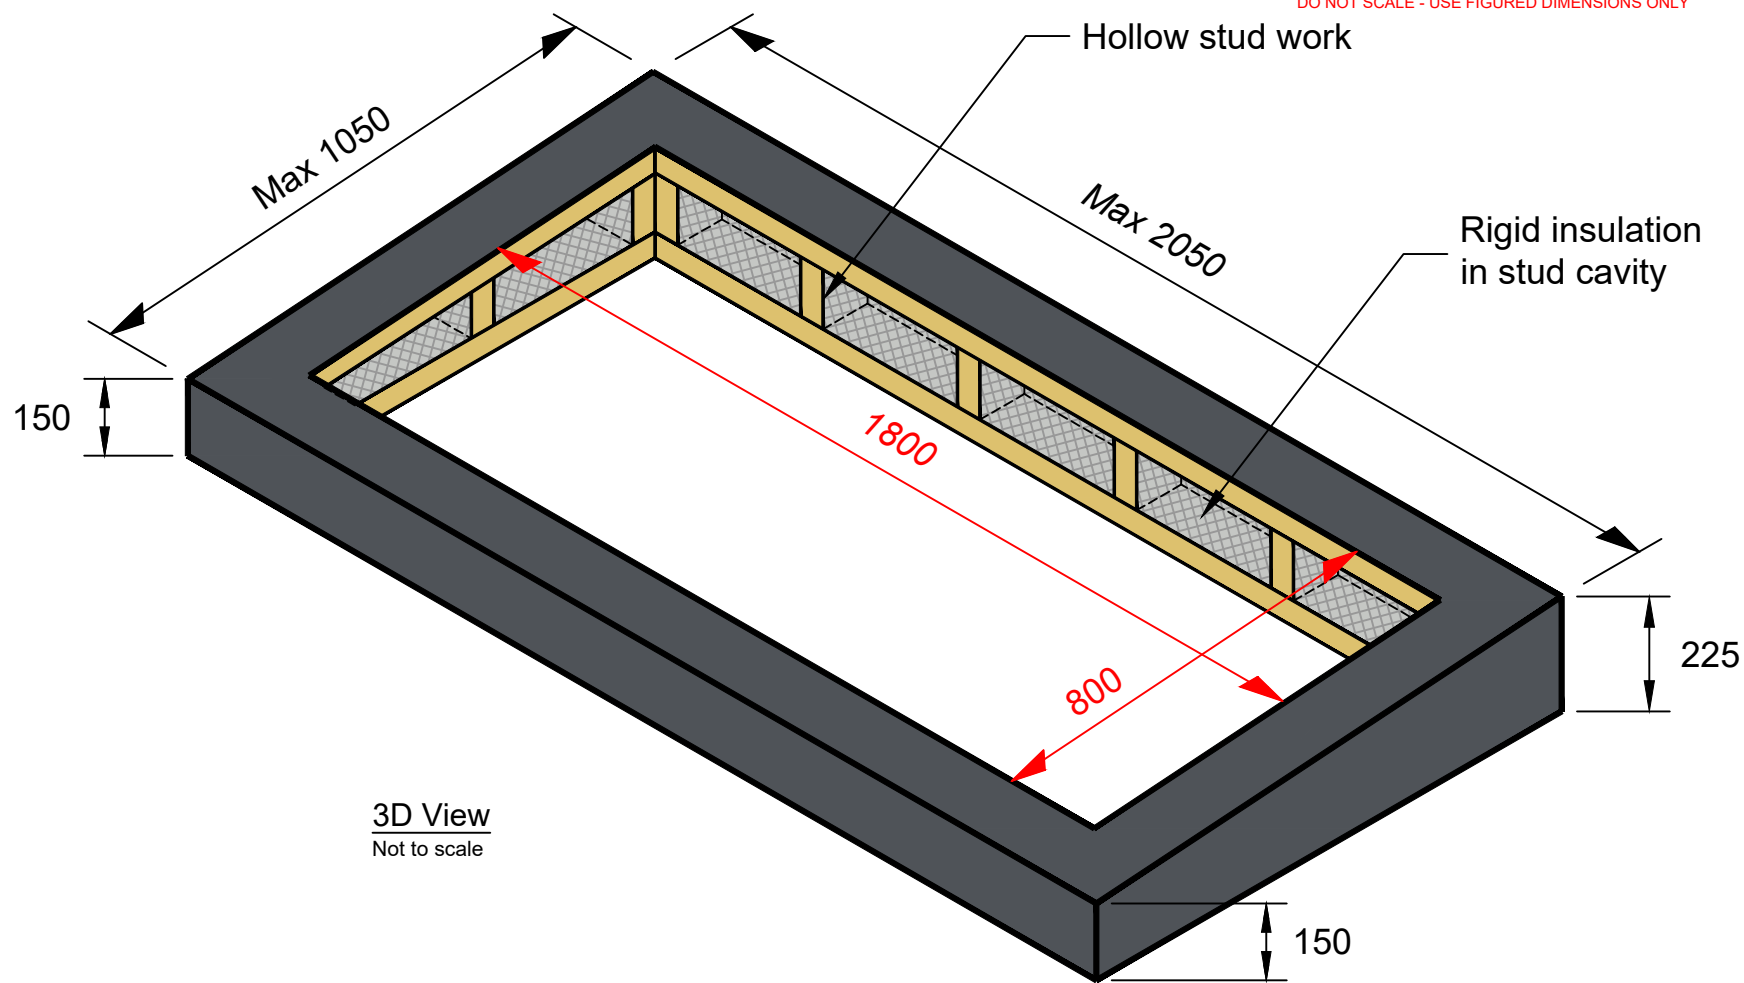


3D View  
Not to scale


## IMPORTANT

### NOTES:

1. INTERNAL SIZES ARE TIMBER TO TIMBER BEFORE INSULATED SLAB IS FITTED.
2. MAX EXTERNAL SIZES ARE INCLUSIVE OF ROOF FINISHES.
3. YOU DO NOT HAVE TO ACHIEVE MAX OUTSIDE SIZES, IT CAN BE UP TO 50MM LESS.
4. MINIMUM SLOPE AS SHOWN , OTHERWISE WATER MAY POOL ON GLASS .
5. ROOF FINISHES UP AND OVER THE TOP OF THE UPSTAND.
6. WEIGHT: DOUBLE GLAZED 50KG. TRIPLE GLAZED 75KG.
7. U-VALUE: DOUBLE GLAZED 1.2 W/(m2 K) . TRIPLE GLAZED 0.8 W/(m2K).

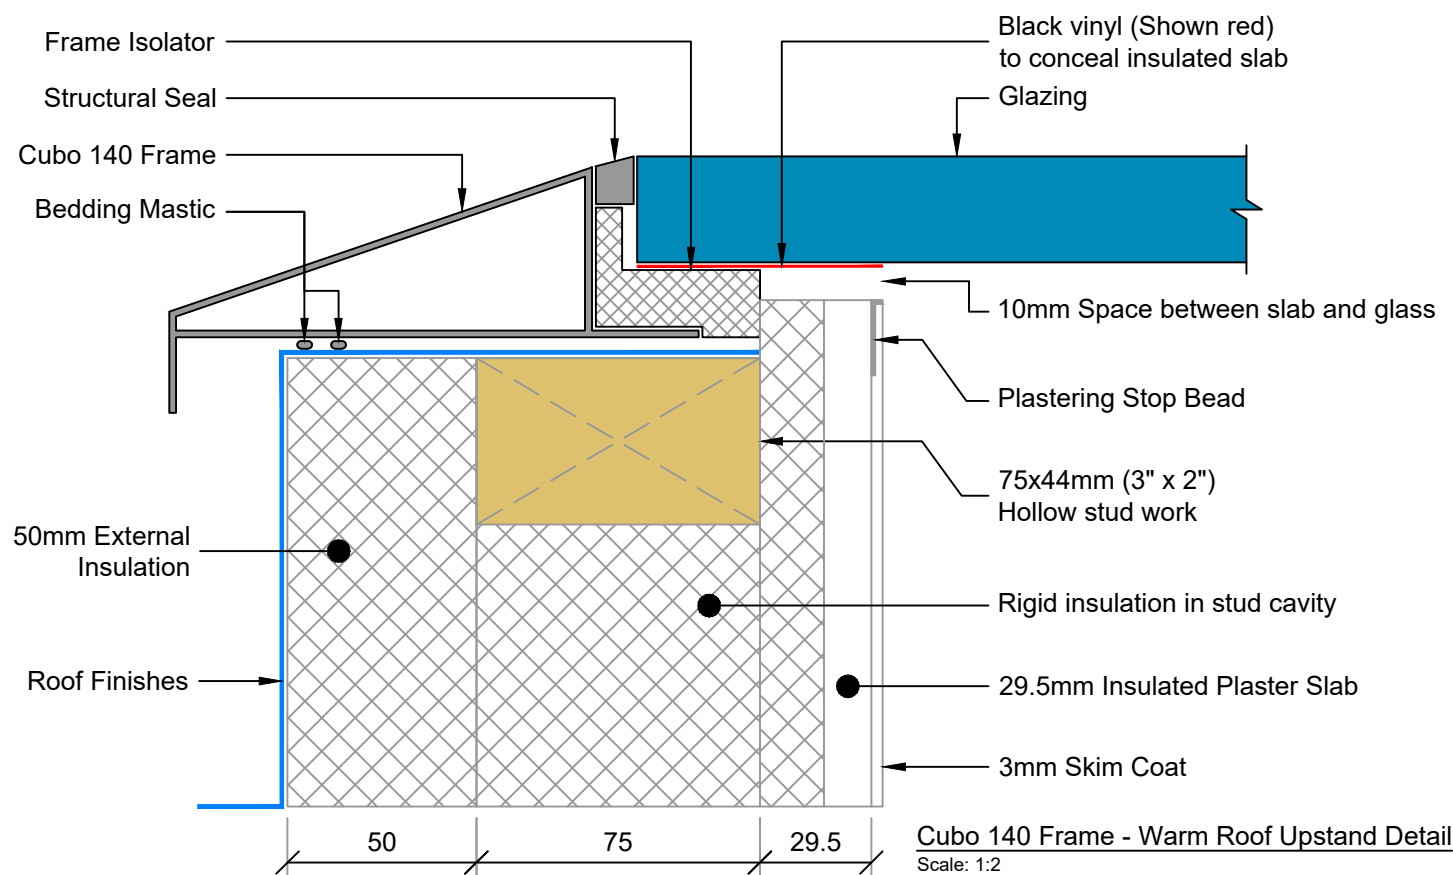

Cubo 140 Frame - Warm Roof Upstand Detail  
Scale: 1:2

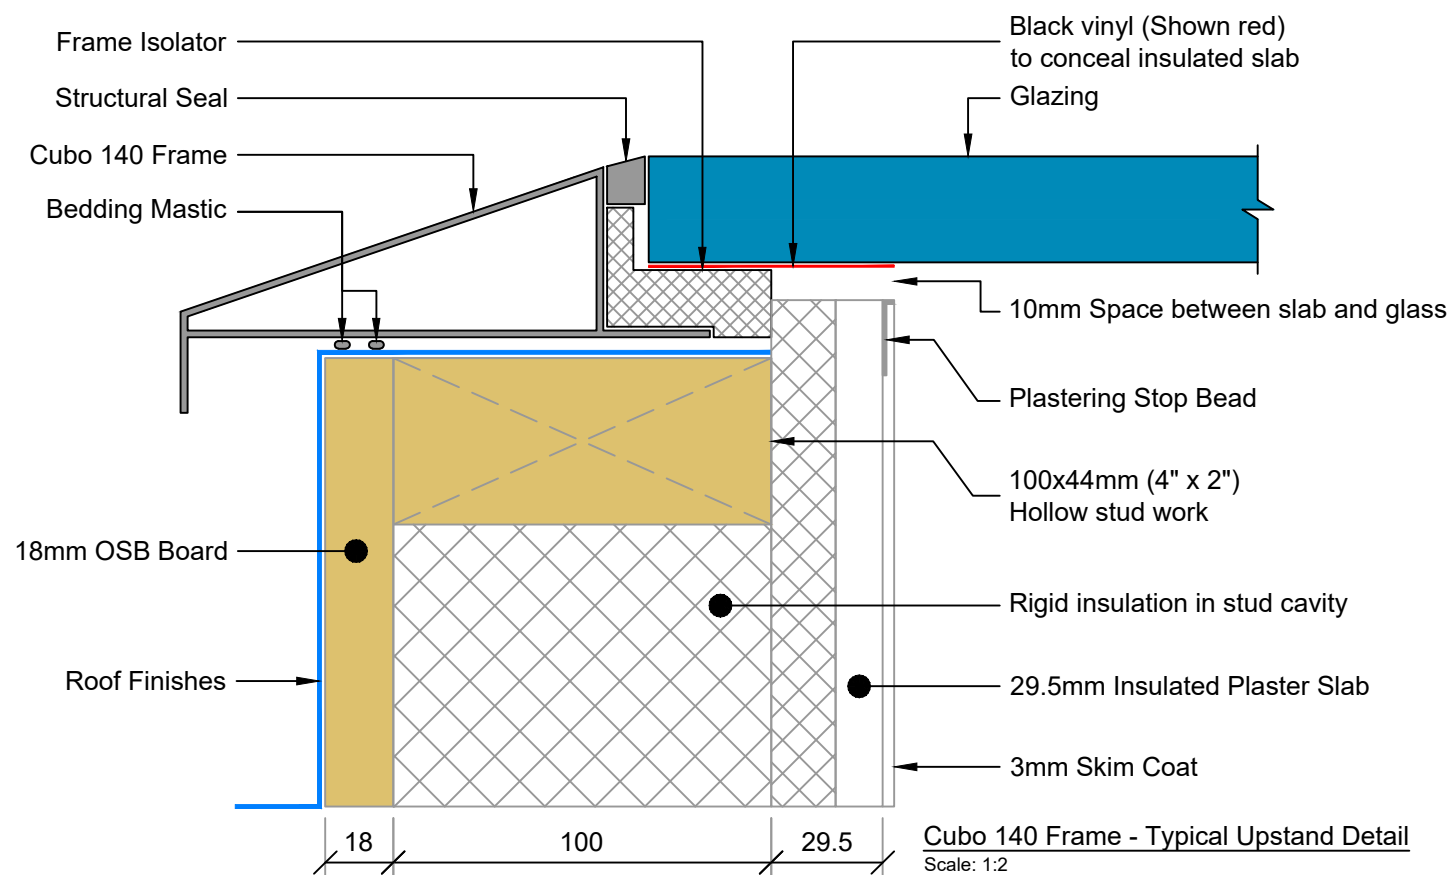

Cubo 140 Frame - Typical Upstand Detail  
Scale: 1:2



Cubo Rooflights,  
2-4 Fairgreen Terrace,  
Bray,  
Co. Wicklow,  
Ireland

Contact:  
Tel: 01-286-9553  
Mobile: 086-847-4004  
Email: sales@cubo.ie

**STOCK SIZE**  
**800 X 1800**

Legend:  
— By Cubo  
— By Others

Contractor:  
-  
Client:  
-

Project Name:  
-  
Architect:  
-

Drawing Title:  
Typical Cubo Upstand Details  
Dwg. Number:  
-  
Scale:  
As Shown @ A3